
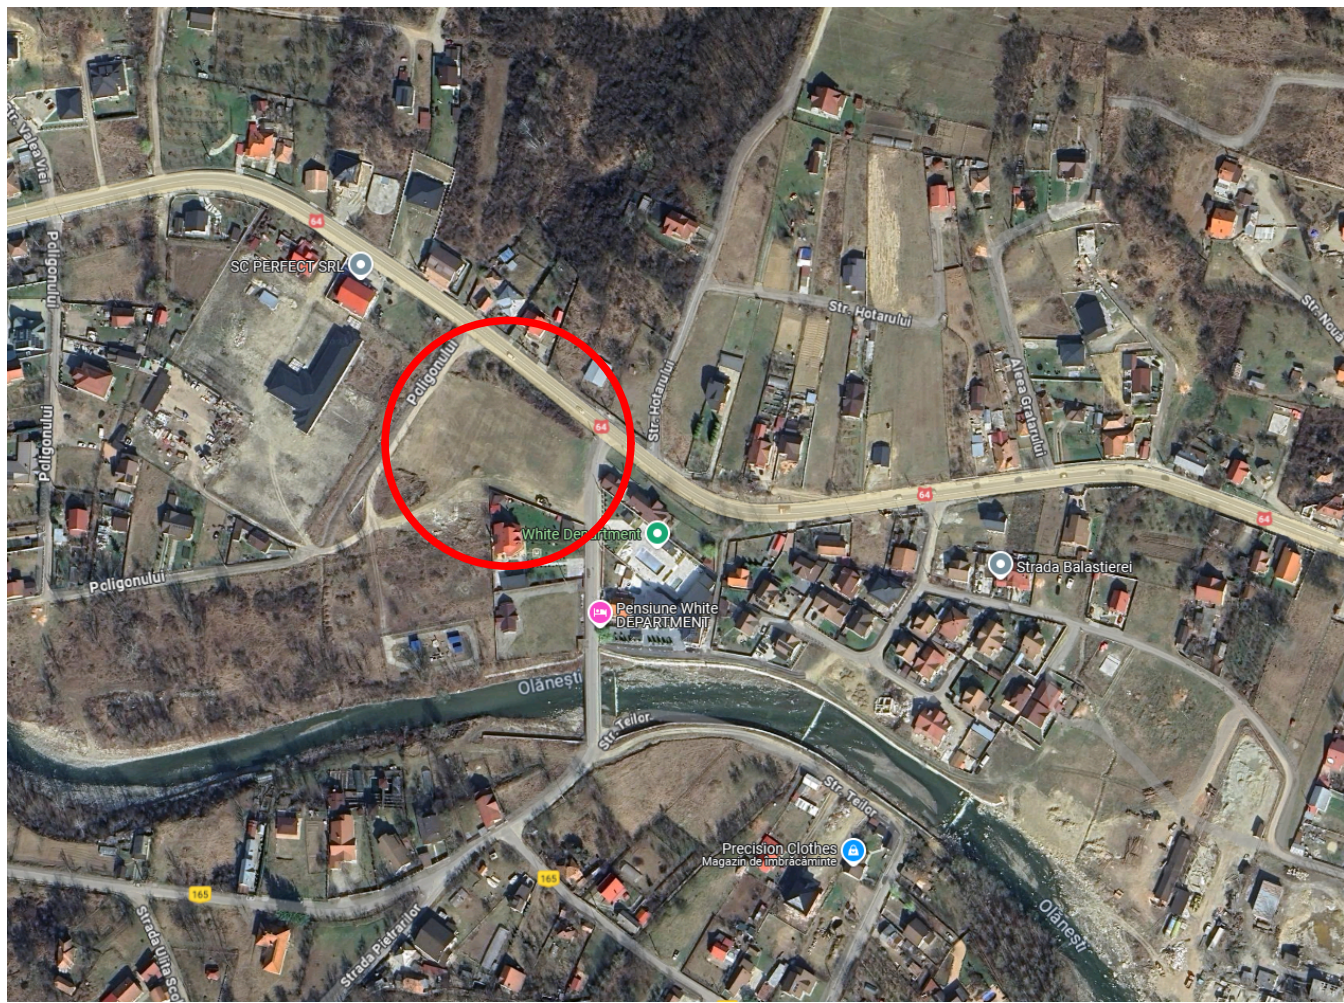


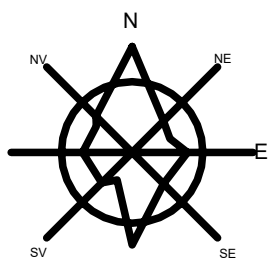

ADMINISTRATIA PUBLICA PRIMARIA COMUNEI PAUSESTI-MAGLASI

Adresa terenului


**COMUNA PAUSESTI MAGLASI,
LOC. VLADUCENI, JUD. VALCEA**

INITIATOR

**HODOROGEA ROMULUS
HODOROGEA CRISTIANA**



REGLEMENTARI URBANISTICE - EXISTENT

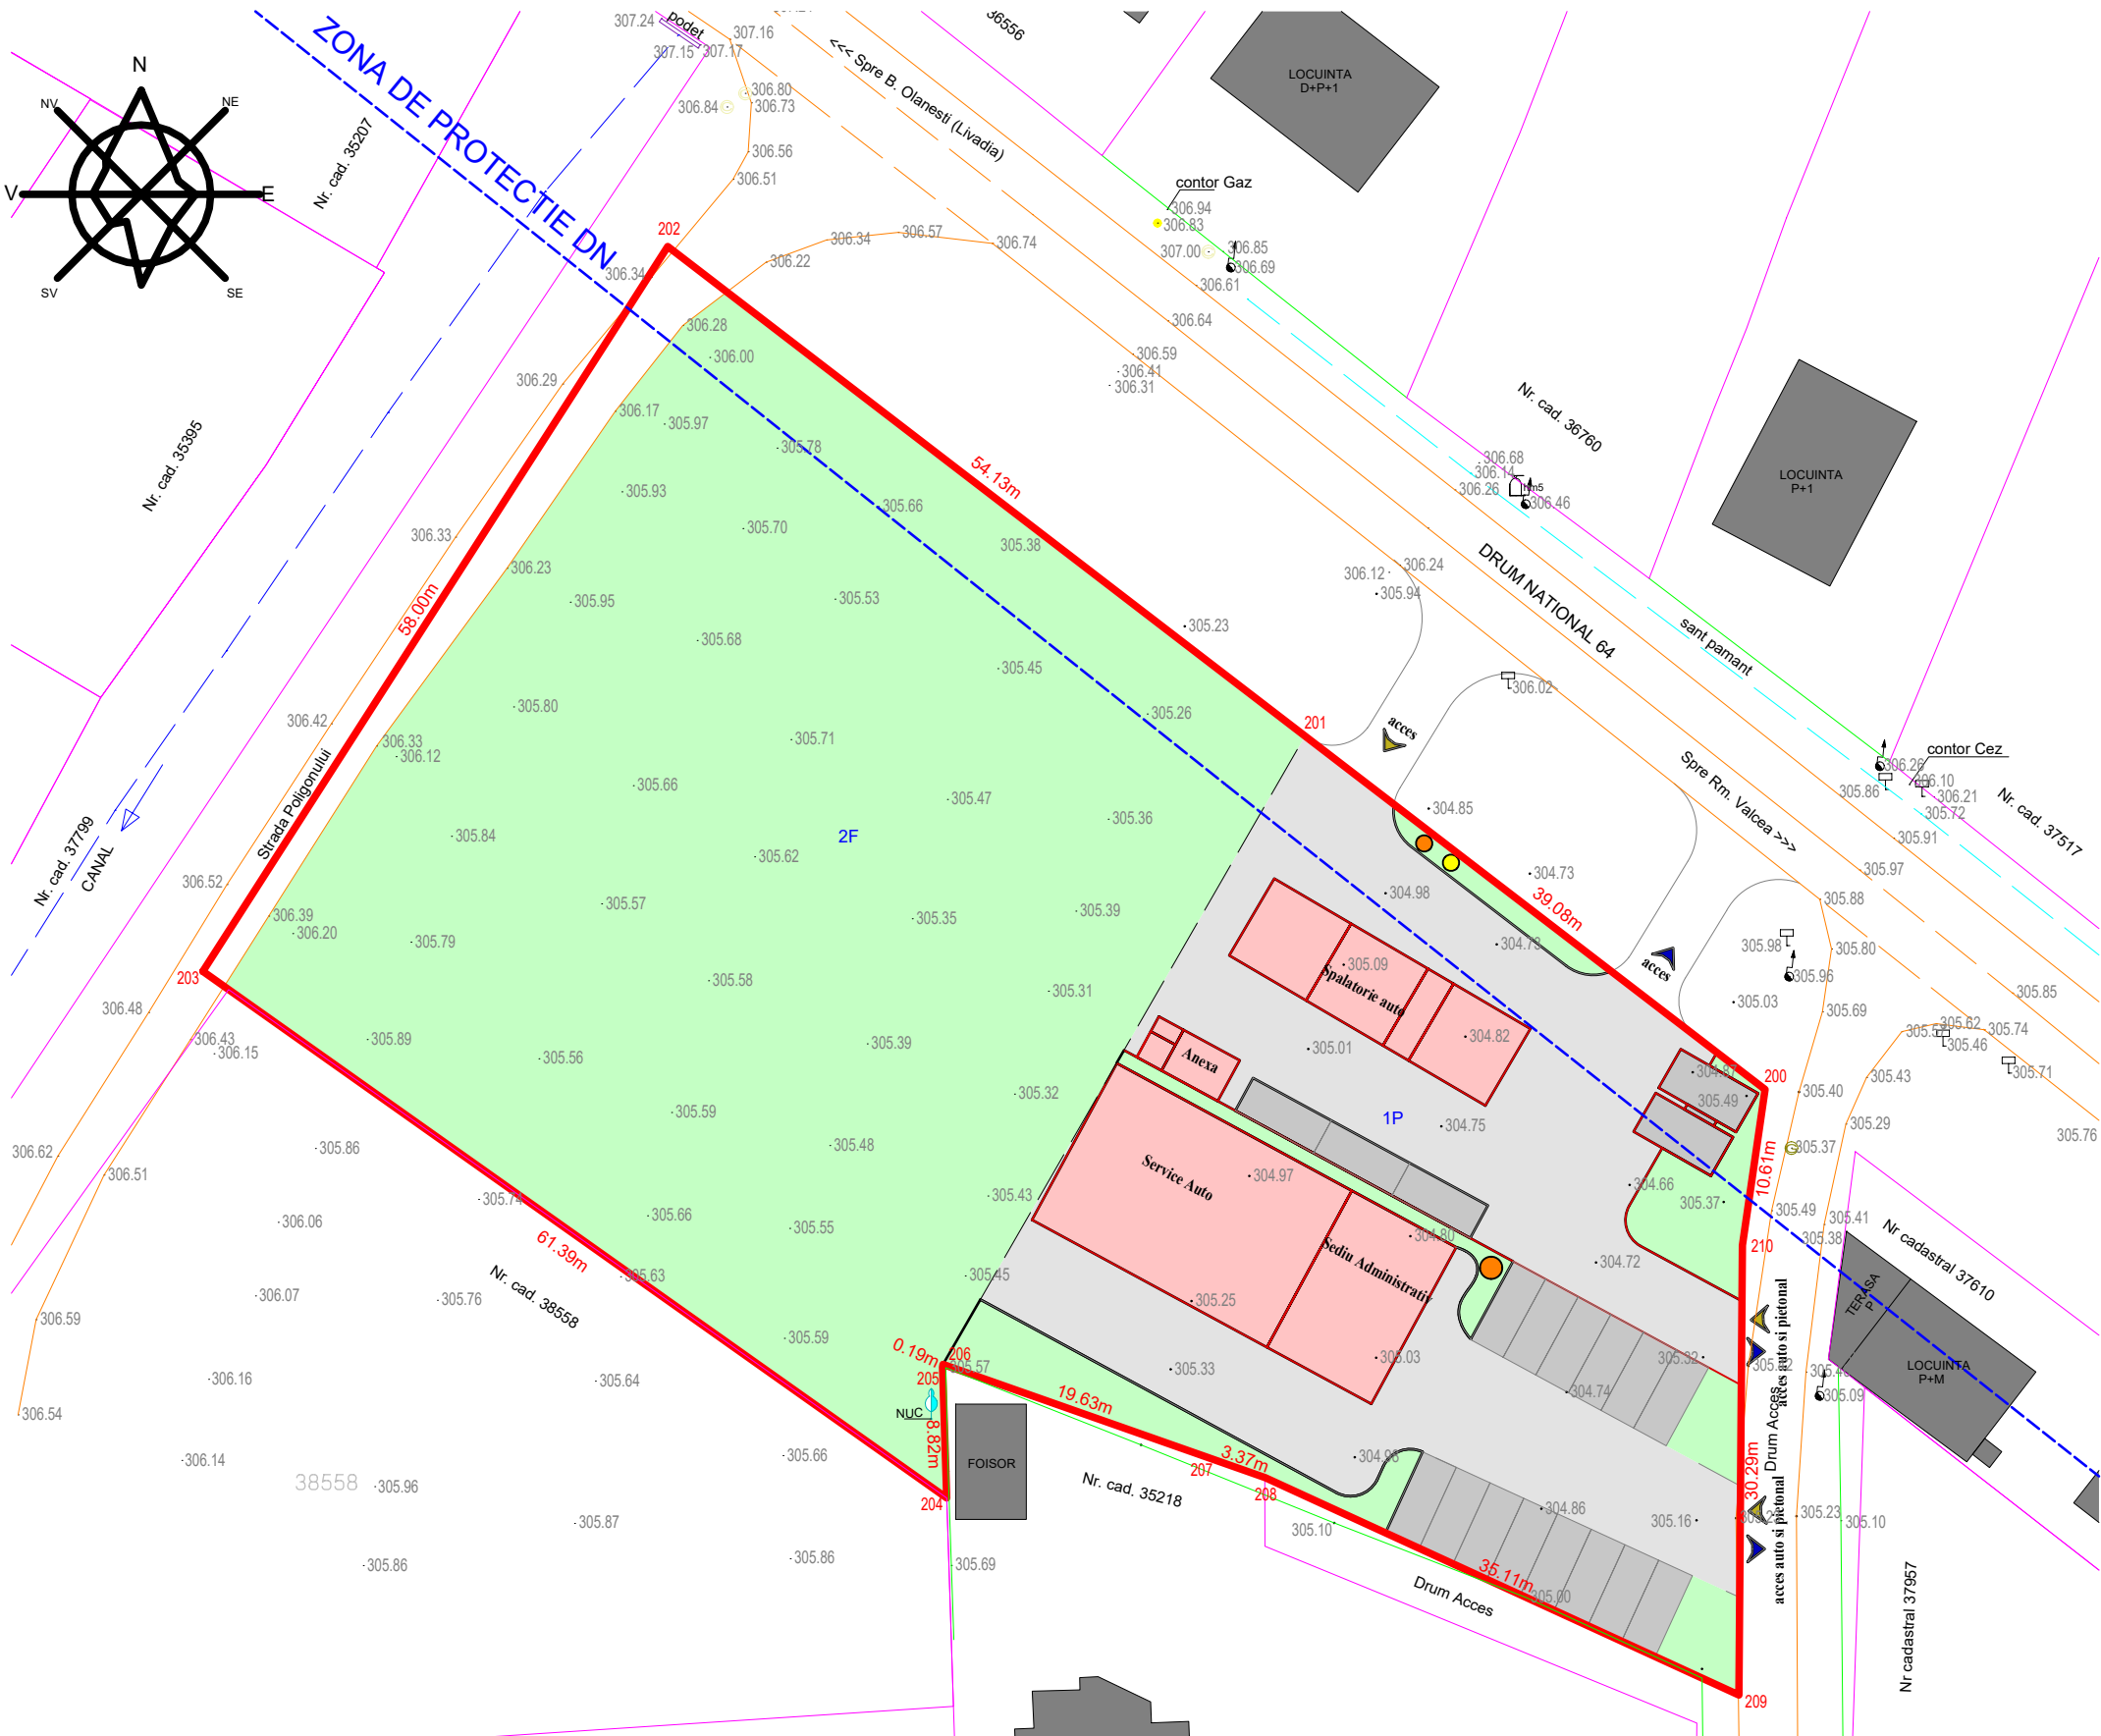

REGLEMENTARI URBANISTICE

**CONSULTARE ASUPRA PROPUNERILOR PRELIMINARE
PLANULUI URBANISTIC ZONAL**

PLAN URBANISTIC ZONAL

**CONSTRUIRE SERVICE AUTO, SEDIU ADMINISTRATIV
SPALATORIE AUTO, ANEXA, BAZIN VIDANJABIL
SEPARATOR DE HIDROCARBURI SI IMPREJMUIRE**

**PUBLICUL ESTE INVITAT SA TRANSMITA OBSERVATII SI PROPUNERI
ASUPRA DOCUMENTELOR EXPUSE/DISPONIBILE**

Observatiile, sugestiile sau obiectiunile se pot depune online pe adresa de e-mail a Primariei Comunei Păușești Maglași (pausesti-maglas@vl.e-adm.ro), sau la sediul proiectantului